



24-PORT CATEGORY 6+ PATCH PANEL

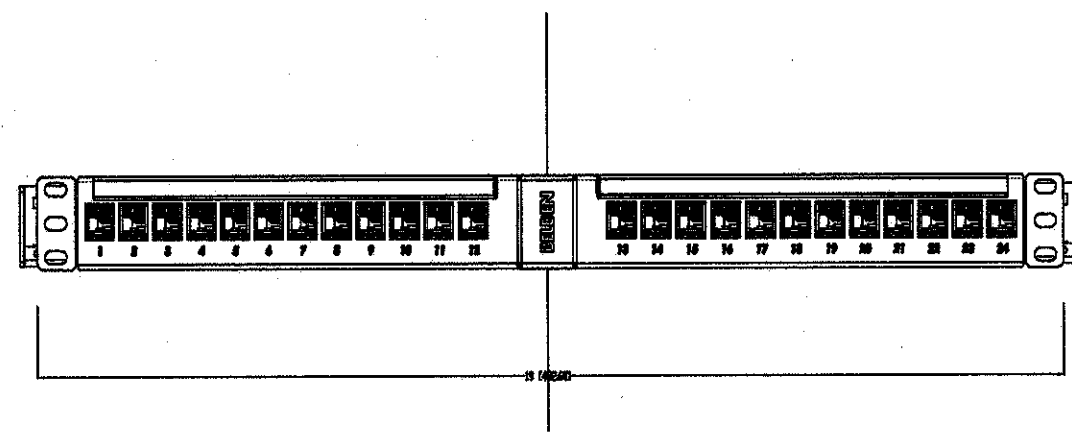

BELDEN 24-PORT CATEGORY 6+ PATCH PANEL
CAT 6+ KEY.CONNECT ANGLED PATCH PANEL, 1U24,
BLACK P/N AX105360

19 BELDEN 24-PORT CATEGORY 6 PATCH PANEL (CAT 6 OPTION)
SCALE: N.T.S.


48-PORT CATEGORY 6+ PATCH PANEL

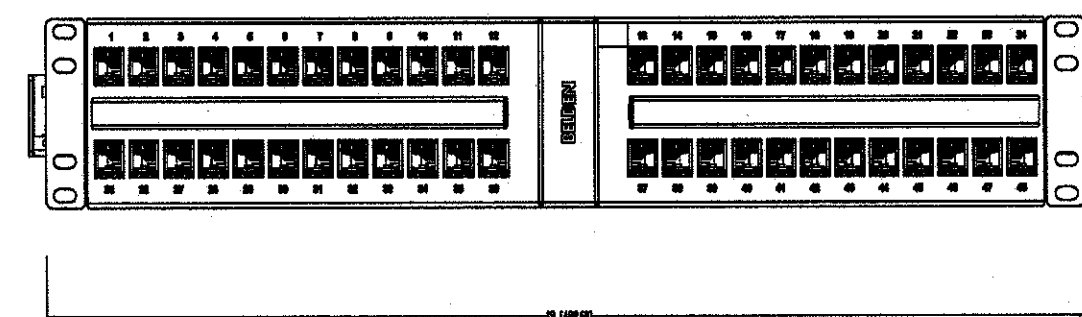

BELDEN 48-PORT CATEGORY 6+ PATCH PANEL
CAT 6+ KEY.CONNECT ANGLED PATCH PANEL, 2U48,
BLACK P/N AX105361

20 BELDEN 48-PORT CATEGORY 6 PATCH PANEL (CAT 6 OPTION)
SCALE: N.T.S.


48-PORT CATEGORY 5E PATCH PANEL

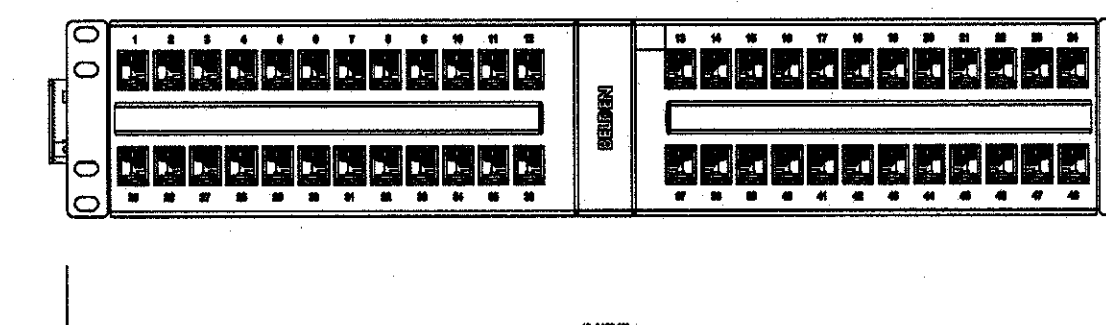

BELDEN 48-PORT CATEGORY 5E PATCH PANEL
CAT 6+ KEY.CONNECT ANGLED PATCH PANEL, 2U48,
BLACK P/N AX105358

21 BELDEN 48-PORT CATEGORY 5E PATCH PANEL, (CENTREX)
SCALE: N.T.S.


24-PORT CATEGORY 6A PATCH PANEL

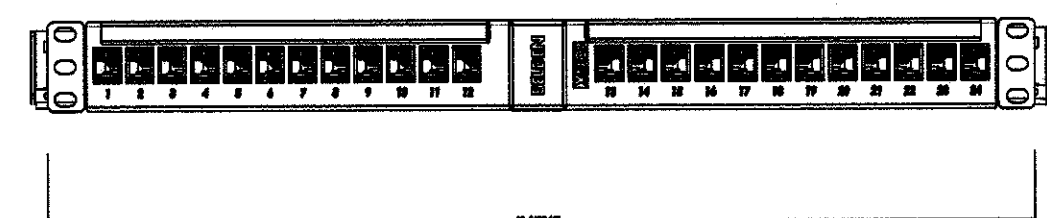

BELDEN 24-PORT CATEGORY 6A PATCH PANEL
10GX KEY.CONNECT ANGLED PATCH PANEL, 1U24, BLACK
P/N AX105363

22 BELDEN 24-PORT CATEGORY 6A PATCH PANEL (CAT 6A OPTION)
SCALE: N.T.S.

48-PORT CATEGORY 6A PATCH PANEL

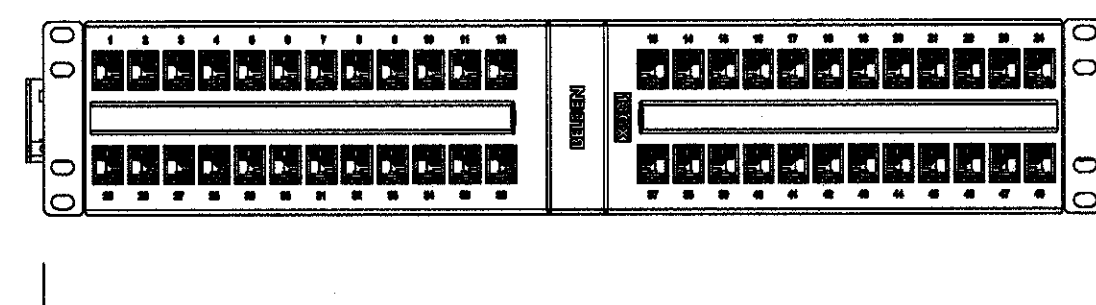

BELDEN 48-PORT CATEGORY 6A PATCH PANEL
10GX KEY.CONNECT ANGLED PATCH PANEL, 2U48, BLACK
P/N AX105364

23 BELDEN 48-PORT CATEGORY 6A PATCH PANEL (CAT 6A OPTION)
SCALE: N.T.S.


24 NOT USED
SCALE: N.T.S.

Garden Grove
Police
Department

11301 Acacia Pkwy.
Garden Grove, CA.
92840

Interior Tenant
Improvement for
Records
Department

Issue	Description	Date
1	PCC - PRELIMINARY	02/01/2017

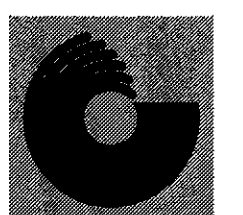

PCC Network Solutions
Design. Build. Deliver.

PCC Network Solutions
20717 Prairie St
Chatsworth, CA 91311
t: 818.407.1911
f: 818.407.1913

Telecommunication Contractor

Drawn: PCC Check: PCC Owner Approval: _____
Job No: _____ Scale: 1/4" = 1'-0"

TELECOM
PATCH PANEL
INFORMATION

Sheet: T-3.04 PCC

