




BELDEN CATEGORY 6 JACK MODULES

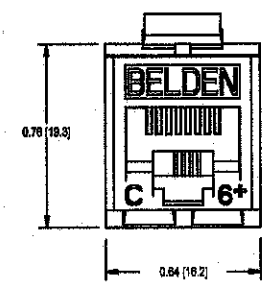

BELDEN CAT 6 JACK
KEY.CONNECT STYLE P/N AX101xxx

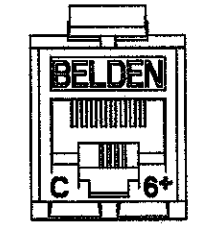

VOICE – BELDEN CAT 6 JACK
[WHITE] P/N AX101320

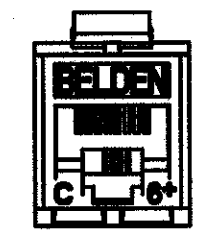

DATA – BELDEN CAT 6 JACK
[BLUE] P/N AX101326

RAPID TERMINATION TOOL ASSEMBLY
FOR KEY.CONNECT JACKS
P/N AX105566

13 BELDEN CATEGORY 6 JACKS
SCALE: N.T.S.

BELDEN KEY.CONNECT DIGITAL
MULTI-MEDIA MODULES



BELDEN HDMI INSERT, WHITE
P/N AX105345-EW



BELDEN USB TYPE A INSERT, WHITE
P/N AX105342-EW



BELDEN USB TYPE B INSERT, WHITE
P/N AX105344-EW




BELDEN BLANK INSERT, WHITE
P/N AX102262-EW

14 BELDEN MULTI-MEDIA MODUES, DIGITAL
SCALE: N.T.S.


BELDEN KEY.CONNECT ANALOG
MULTI-MEDIA MODULES




BELDEN SVGA INSERT, WHITE
P/N AX105336-EW

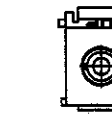

BELDEN 3.5MM AUDIO SOLDER TYPE INSERT, WHITE
P/N AX105335-EW

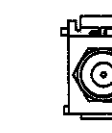

BELDEN F TYPE INSERT, WHITE
P/N AX105346-EW

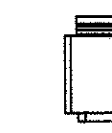

BELDEN BLANK INSERT, WHITE
P/N AX102262-EW


15 BELDEN MULTI-MEDIA MODUES, ANALOG
SCALE: N.T.S.

Garden Grove
Police
Department


11301 Acacia Pkwy.
Garden Grove, CA.
92840

Interior Tenant
Improvement for
Records
Department


BELDEN CATEGORY 6A JACK MODULES

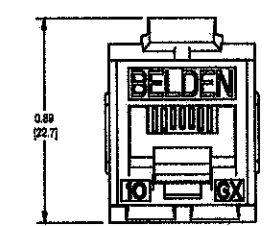


BELDEN CAT 6A JACK
REV-CONN 10GX STYLE P/N RVAMJKU- xx-xx

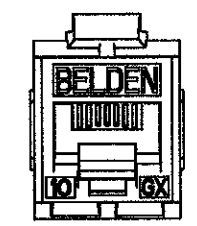

VOICE – BELDEN CAT 6A 10GX JACK
[WHITE] P/N RVAMJKU-EW-S1

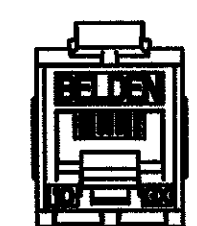

DATA – BELDEN CAT 6A JACK
[BLUE] P/N RVAMJKU-BL-S1

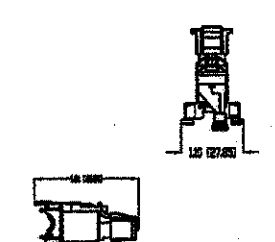


BELDEN CAT 6A MODULAR PLUG
FIELD TERMINATE
P/N RVAFPUBK-S1

16 BELDEN CATEGORY 6A JACKS AND MODULAR PLUG
SCALE: N.T.S.

BELDEN CATEGORY 6A TOOL AND REV-CONNECT CORES




BELDEN REV-CONNECT UNIVERSAL TERMINATION
TOOL FOR PLUG-IN TERMINATION MODULES
P/N RVUTT01

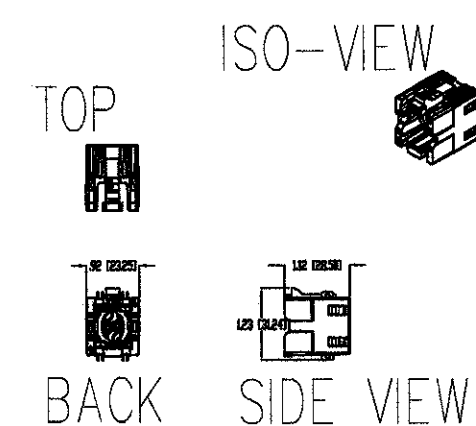

BELDEN REV-CONNECT CORE
PLUG-IN TERMINATION MODULES
P/N RVUCOEW-B50 [50 PACK]

17 BELDEN TYPE AX10126 [WHITE]
SCALE: N.T.S.


OUTLET BOX AND CONDUIT ASSEMBLY

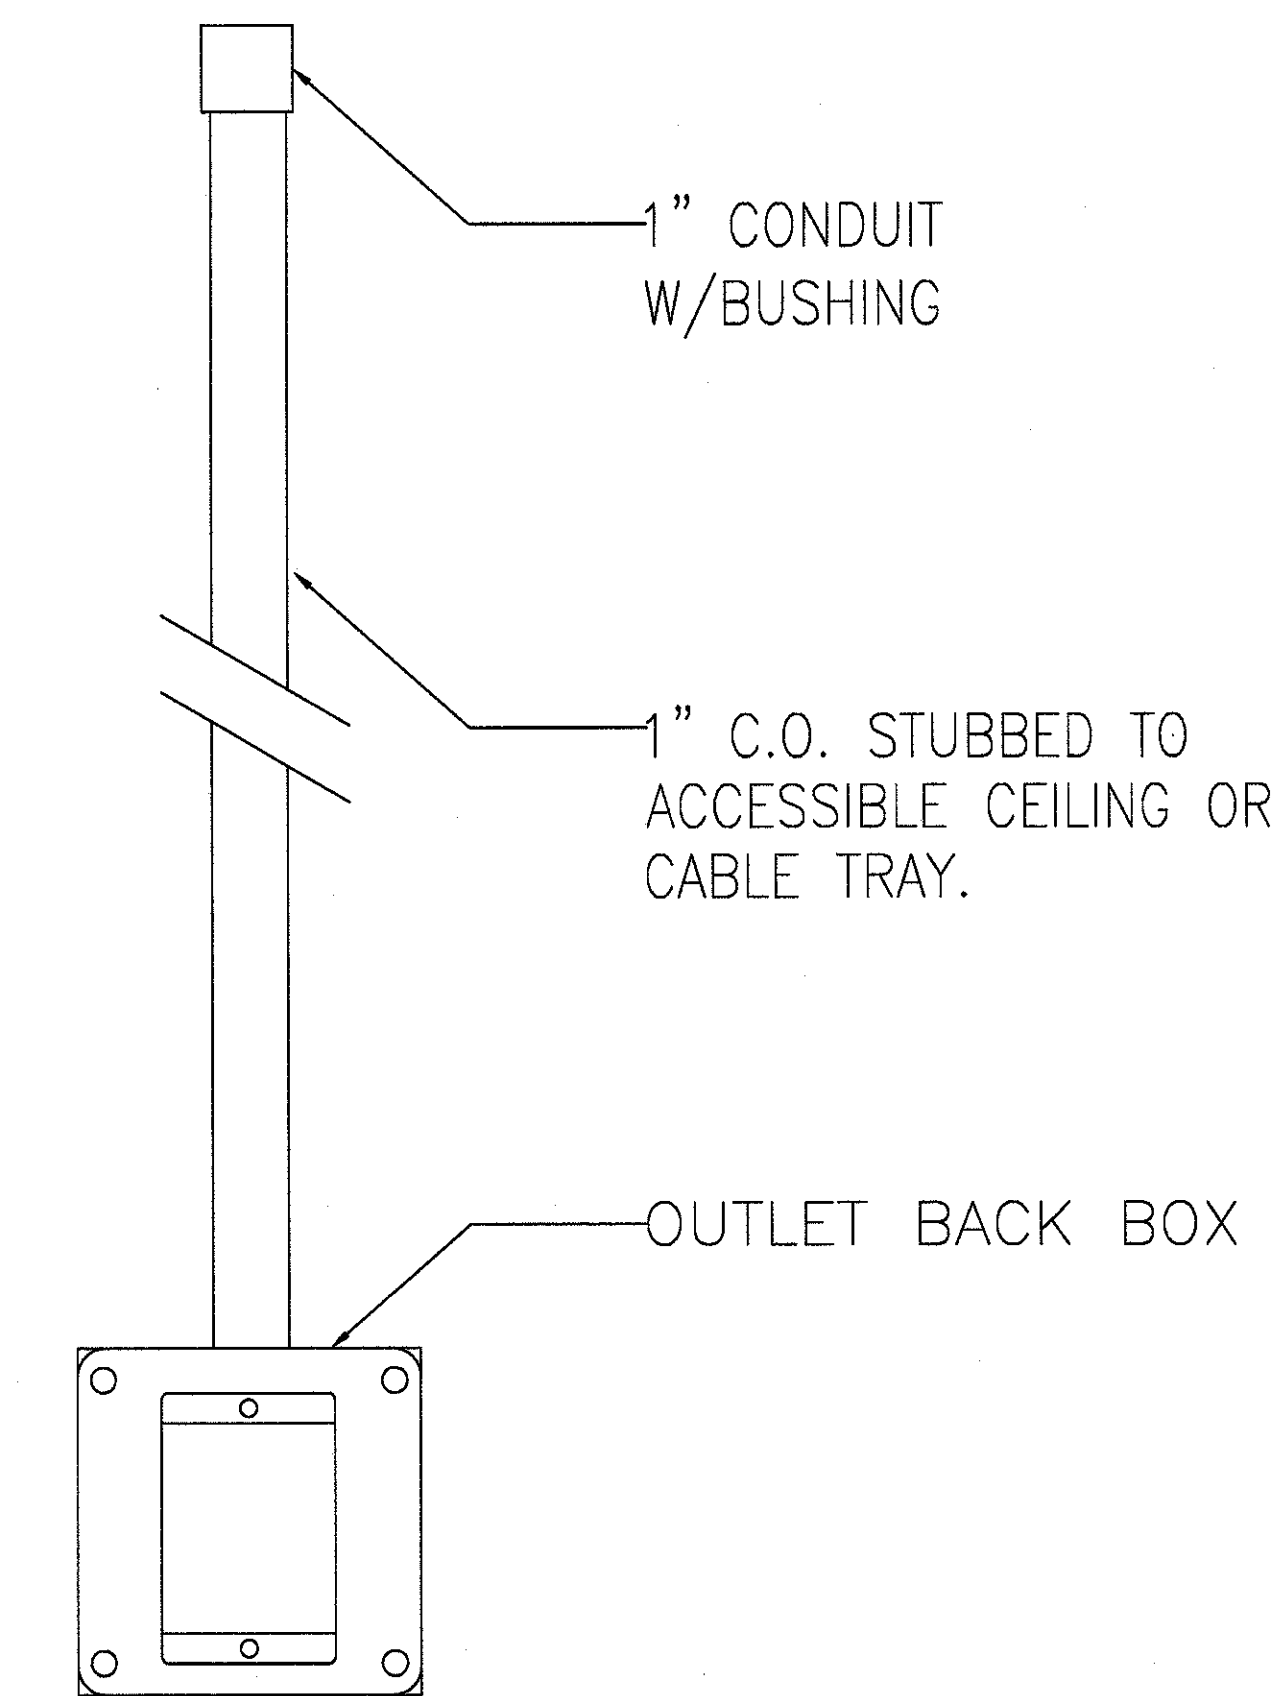

TYPICAL WALL OUTLET BOX, 4 11/16" SQ. X 2 1/8" DEEP WITH
SINGLE-GANG RAISED COVER FOR ALL OUTLETS. (BY E.C.)

18 TYPICAL WALL OUTLET BOX (BY E.C.)
SCALE: N.T.S.

Issue	Description	Date
1	PCC - PRELIMINARY	02/01/2017

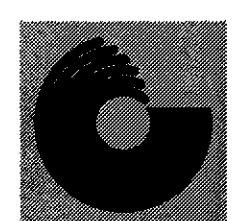

PCC Network Solutions
Design. Build. Deliver.

PCC Network Solutions
20717 Prairie St
Chatsworth, CA 91311
t: 818.407.1911
f: 818.407.1913

Telecommunication Contractor

Drawn: PCC Check: PCC Owner Approval:

Job No: - Scale: 1/4" = 1'-0"

TELECOM
OUTLET
INFORMATION

Sheet: T-3.03 PCC

